


DRAWING TITLE

Scheme Plan - Option 1
B1159 Coast Road, Walcott


REV.	DESCRIPTION	CHECKED	DATE

INITIALS	DATE	DRAWING NO.
SURVEYED BY	CS	PJ3371/M001
DESIGNED BY	WV	09/13
DRAWN BY	WV	09/13
CHECKED BY	PR	09/13
PROJECT TITLE	FILE NO.	SCALE
B1159 Coast Road	PJ3371	NTS

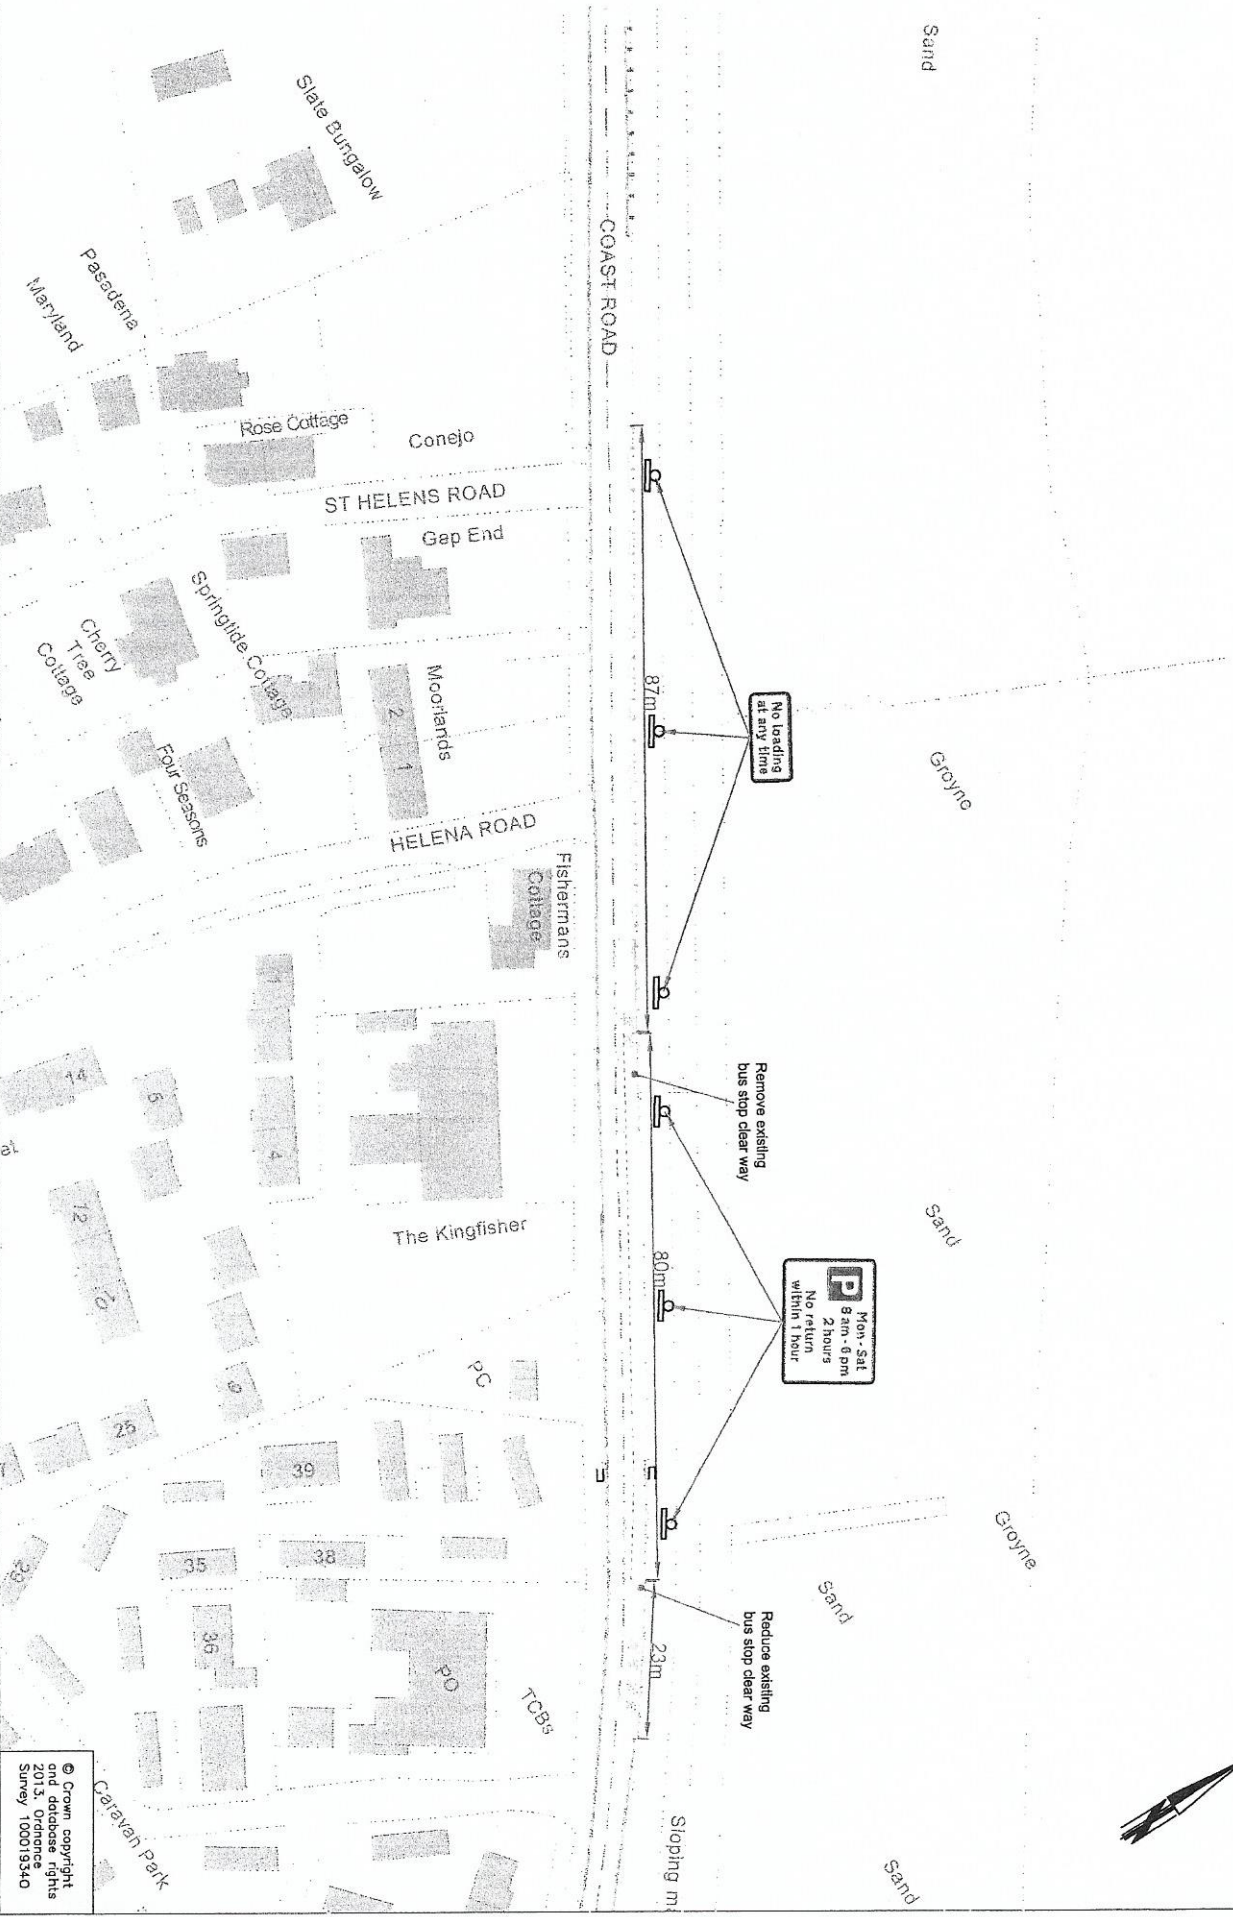

REV	DESCRIPTION	CHECKED DATE

INITIALS	DATE	DRAWING NO.
DESIGNED BY	08/13	P2317/0002
DRAWN BY	08/13	Walling Reddick
CHECKED BY	08/13	FILE NO.
		P2317

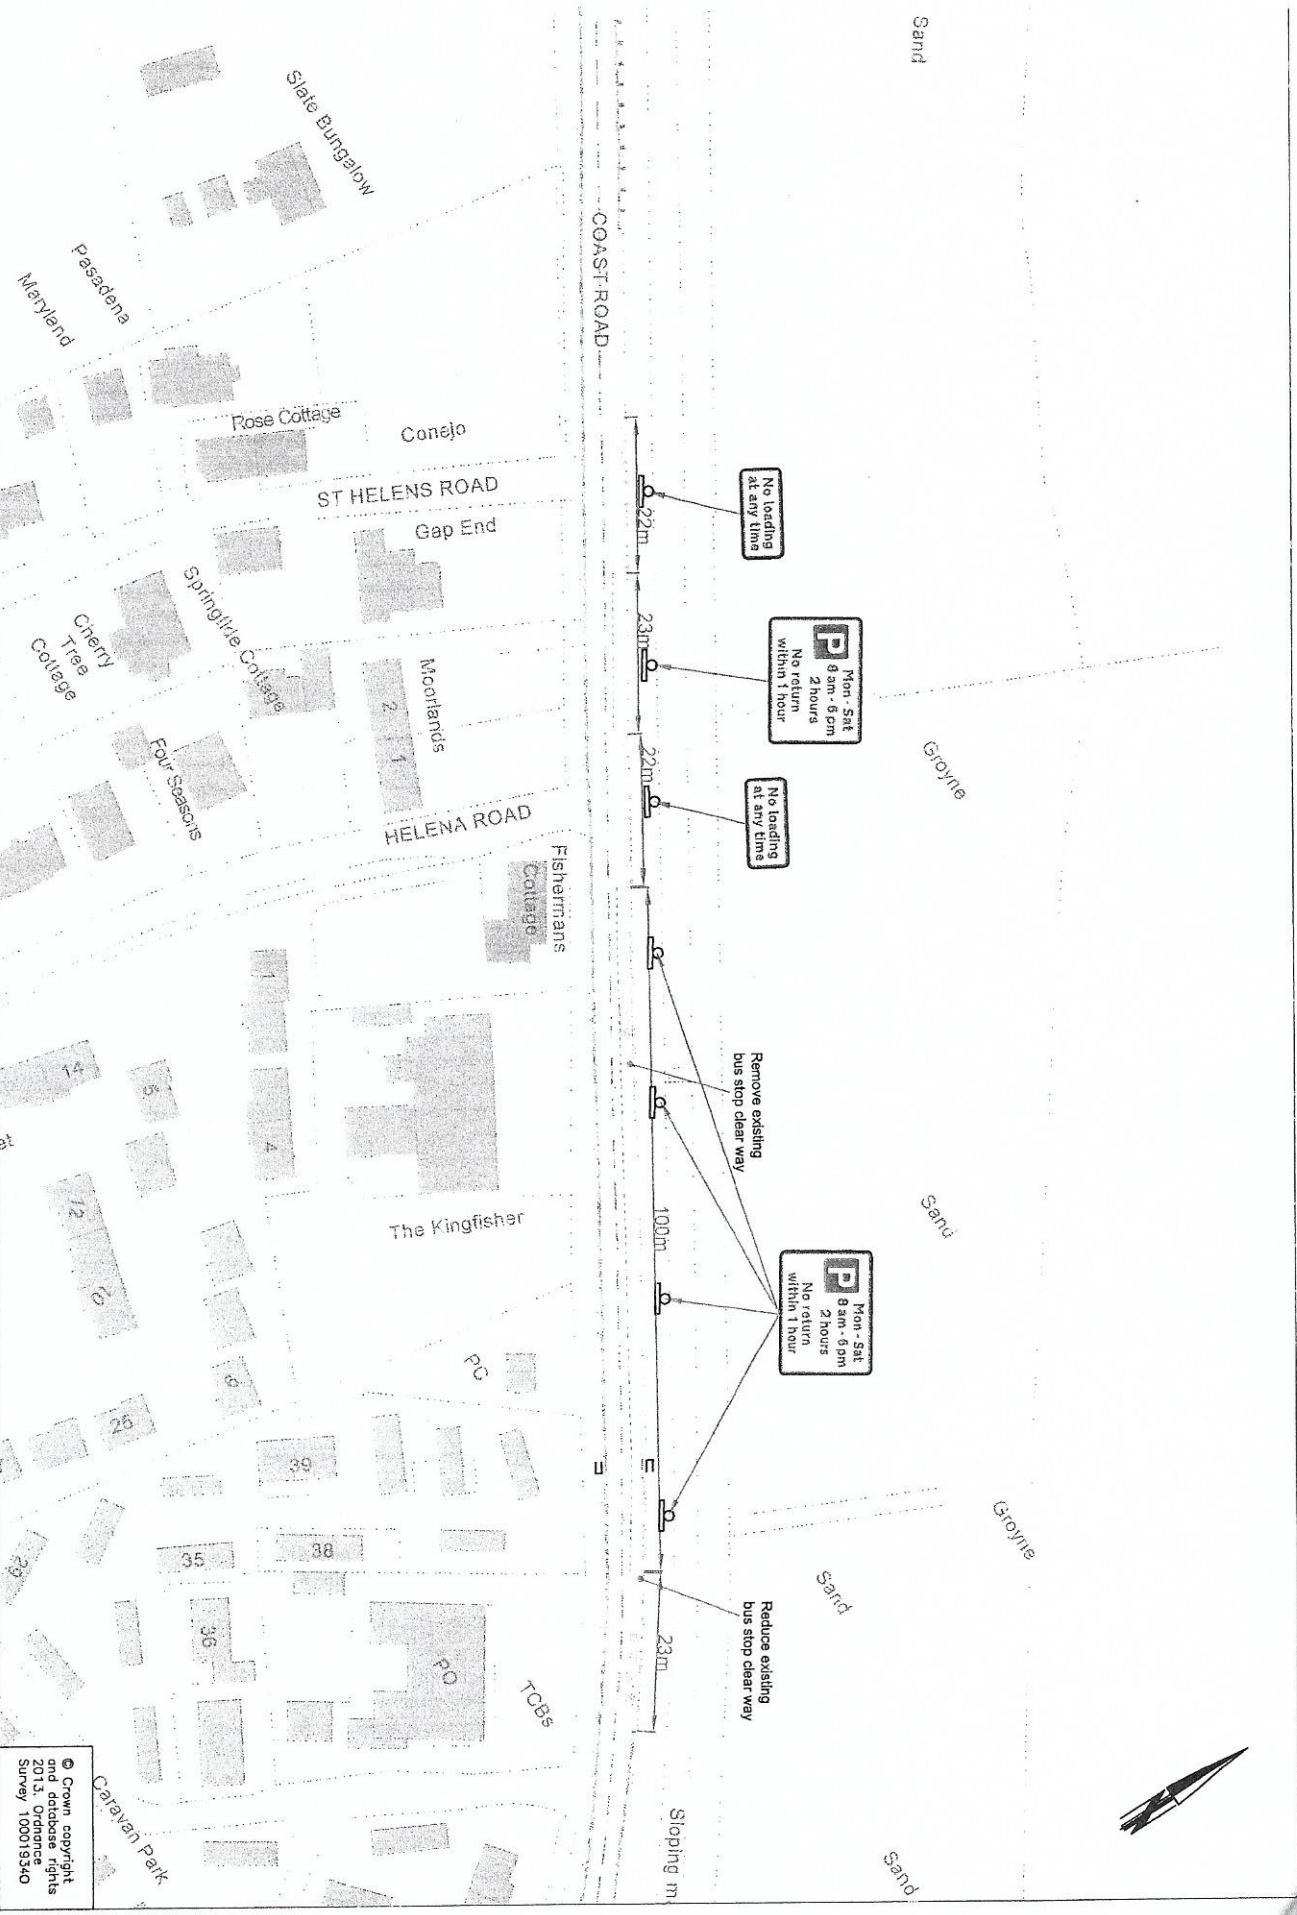

© Crown copyright
and database rights
2013, Ordnance
Survey 100015340

DRAWING TITLE

Scheme Plan - Option 3
B1159 Coast Road, Walcott



REV.	DESCRIPTION	CHECKED	DATE

SUBMITTED BY	DESIGNED BY	DRAWN BY	CHECKED BY	INITIALS	DATE	DRAWING NO.	PROJECT TITLE	SCALE	FILE NO.

© Crown copyright
and database rights
Survey 100019340

